

License Application ()

7

Applicant

Name of Applicant:	<u>Terry & Andy's Tacos</u>		
Name of Business (DBA):	<u>Es Tas Stanton</u>		
Address of Premises:	<u>216 Stanton</u>		
City:	County: <u>Story</u>	Zip: <u>50014</u>	
Business Phone:	<u>(515) 296-0001</u>		
Mailing Address:	<u>216 Stanton</u>		
City: <u>Ames</u>	State: <u>IA</u>	Zip: <u>50014</u>	

Contact Person

Name:	<u>Terry Cullen</u>		
Phone:	<u>(651) 983-9431</u>	Email Address:	<u>terrancecullen@hotmail.com</u>

Classification: Class C Liquor License (LC) (Commercial)

Term: 12 months

Effective Date: 08/29/2007

Expiration Date: 01/01/1900

Privileges:

- Catering Privilege
- Class C Liquor License (LC) (Commercial)
- Sunday Sales

Status of Business

BusinessType:	<u>Privately Held Corporation</u>		
Corporate ID Number:	<u>282342</u>	Federal Employer ID #	<u>460470149</u>

Ownership

Terrance Cullen

First Name: Terrance

Last Name: Cullen

City: Ames

State:

Zip: 50014

Position Owner

% of Ownership 100.00 %

U.S. Citizen


Insurance Company Information

Insurance Company:	<u>Society Insurance</u>		
Policy Effective Date:	<u>08/29/2007</u>	Policy Expiration Date:	<u>08/29/2008</u>
Bond Effective Continuously:		Dram Cancel Date:	
Outdoor Service Effective Date:		Outdoor Service Expiration Date:	
Temp Transfer Effective Date:		Temp Transfer Expiration Date:	

P.1
full copy 2007

216 Stanton Ave
(ground floor)

seating at
counters, bar
and some
tables

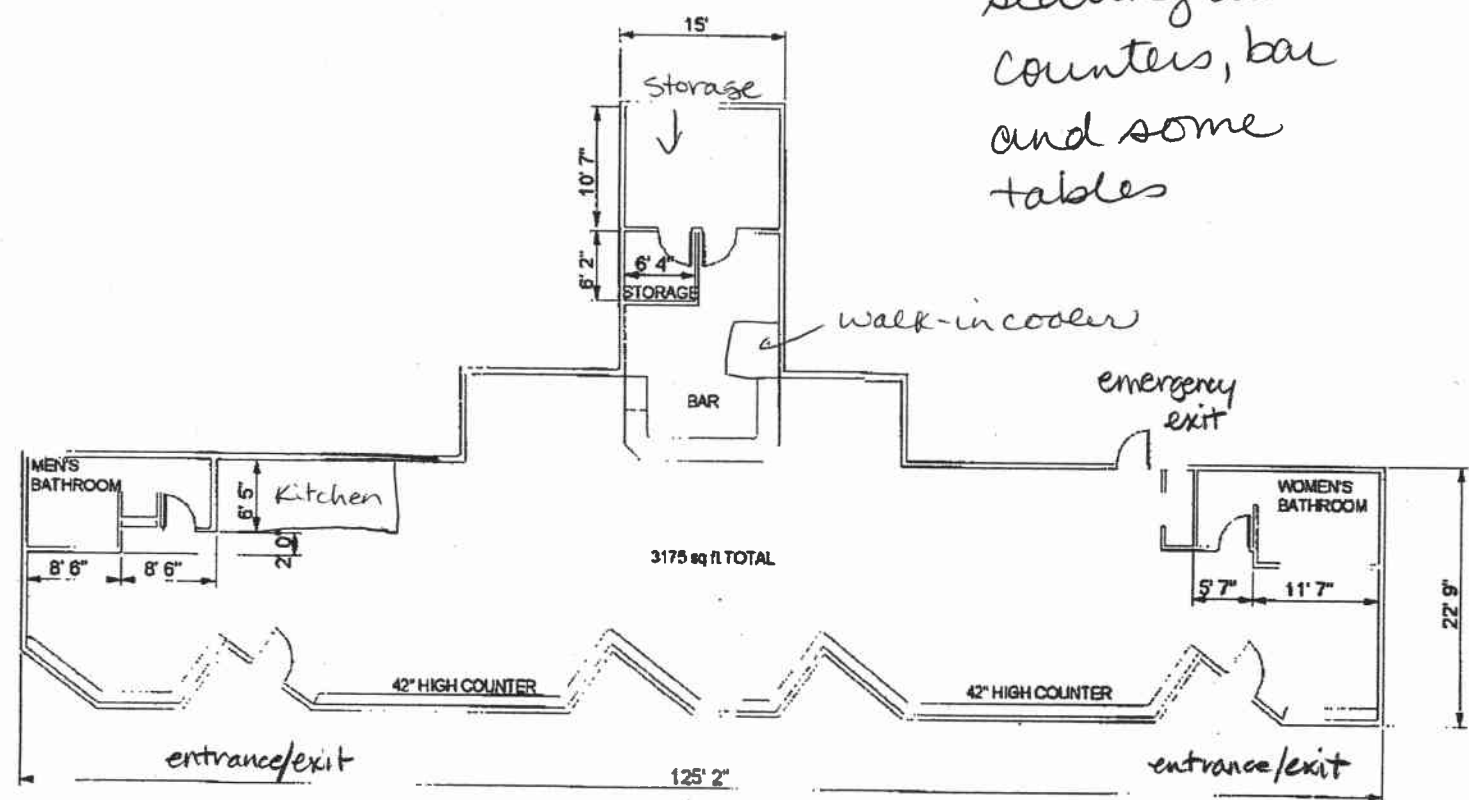

216 Stanton Ave.
Ames, IA 50014

Floor Plan
Scale: 1/16" = 1'-0"