merriman

associates

architecture · planning


interior design

300 N. FIELD ST.

DALLAS, TEXAS 75202

2|4.987.|299

214.987.2138 (FAX)

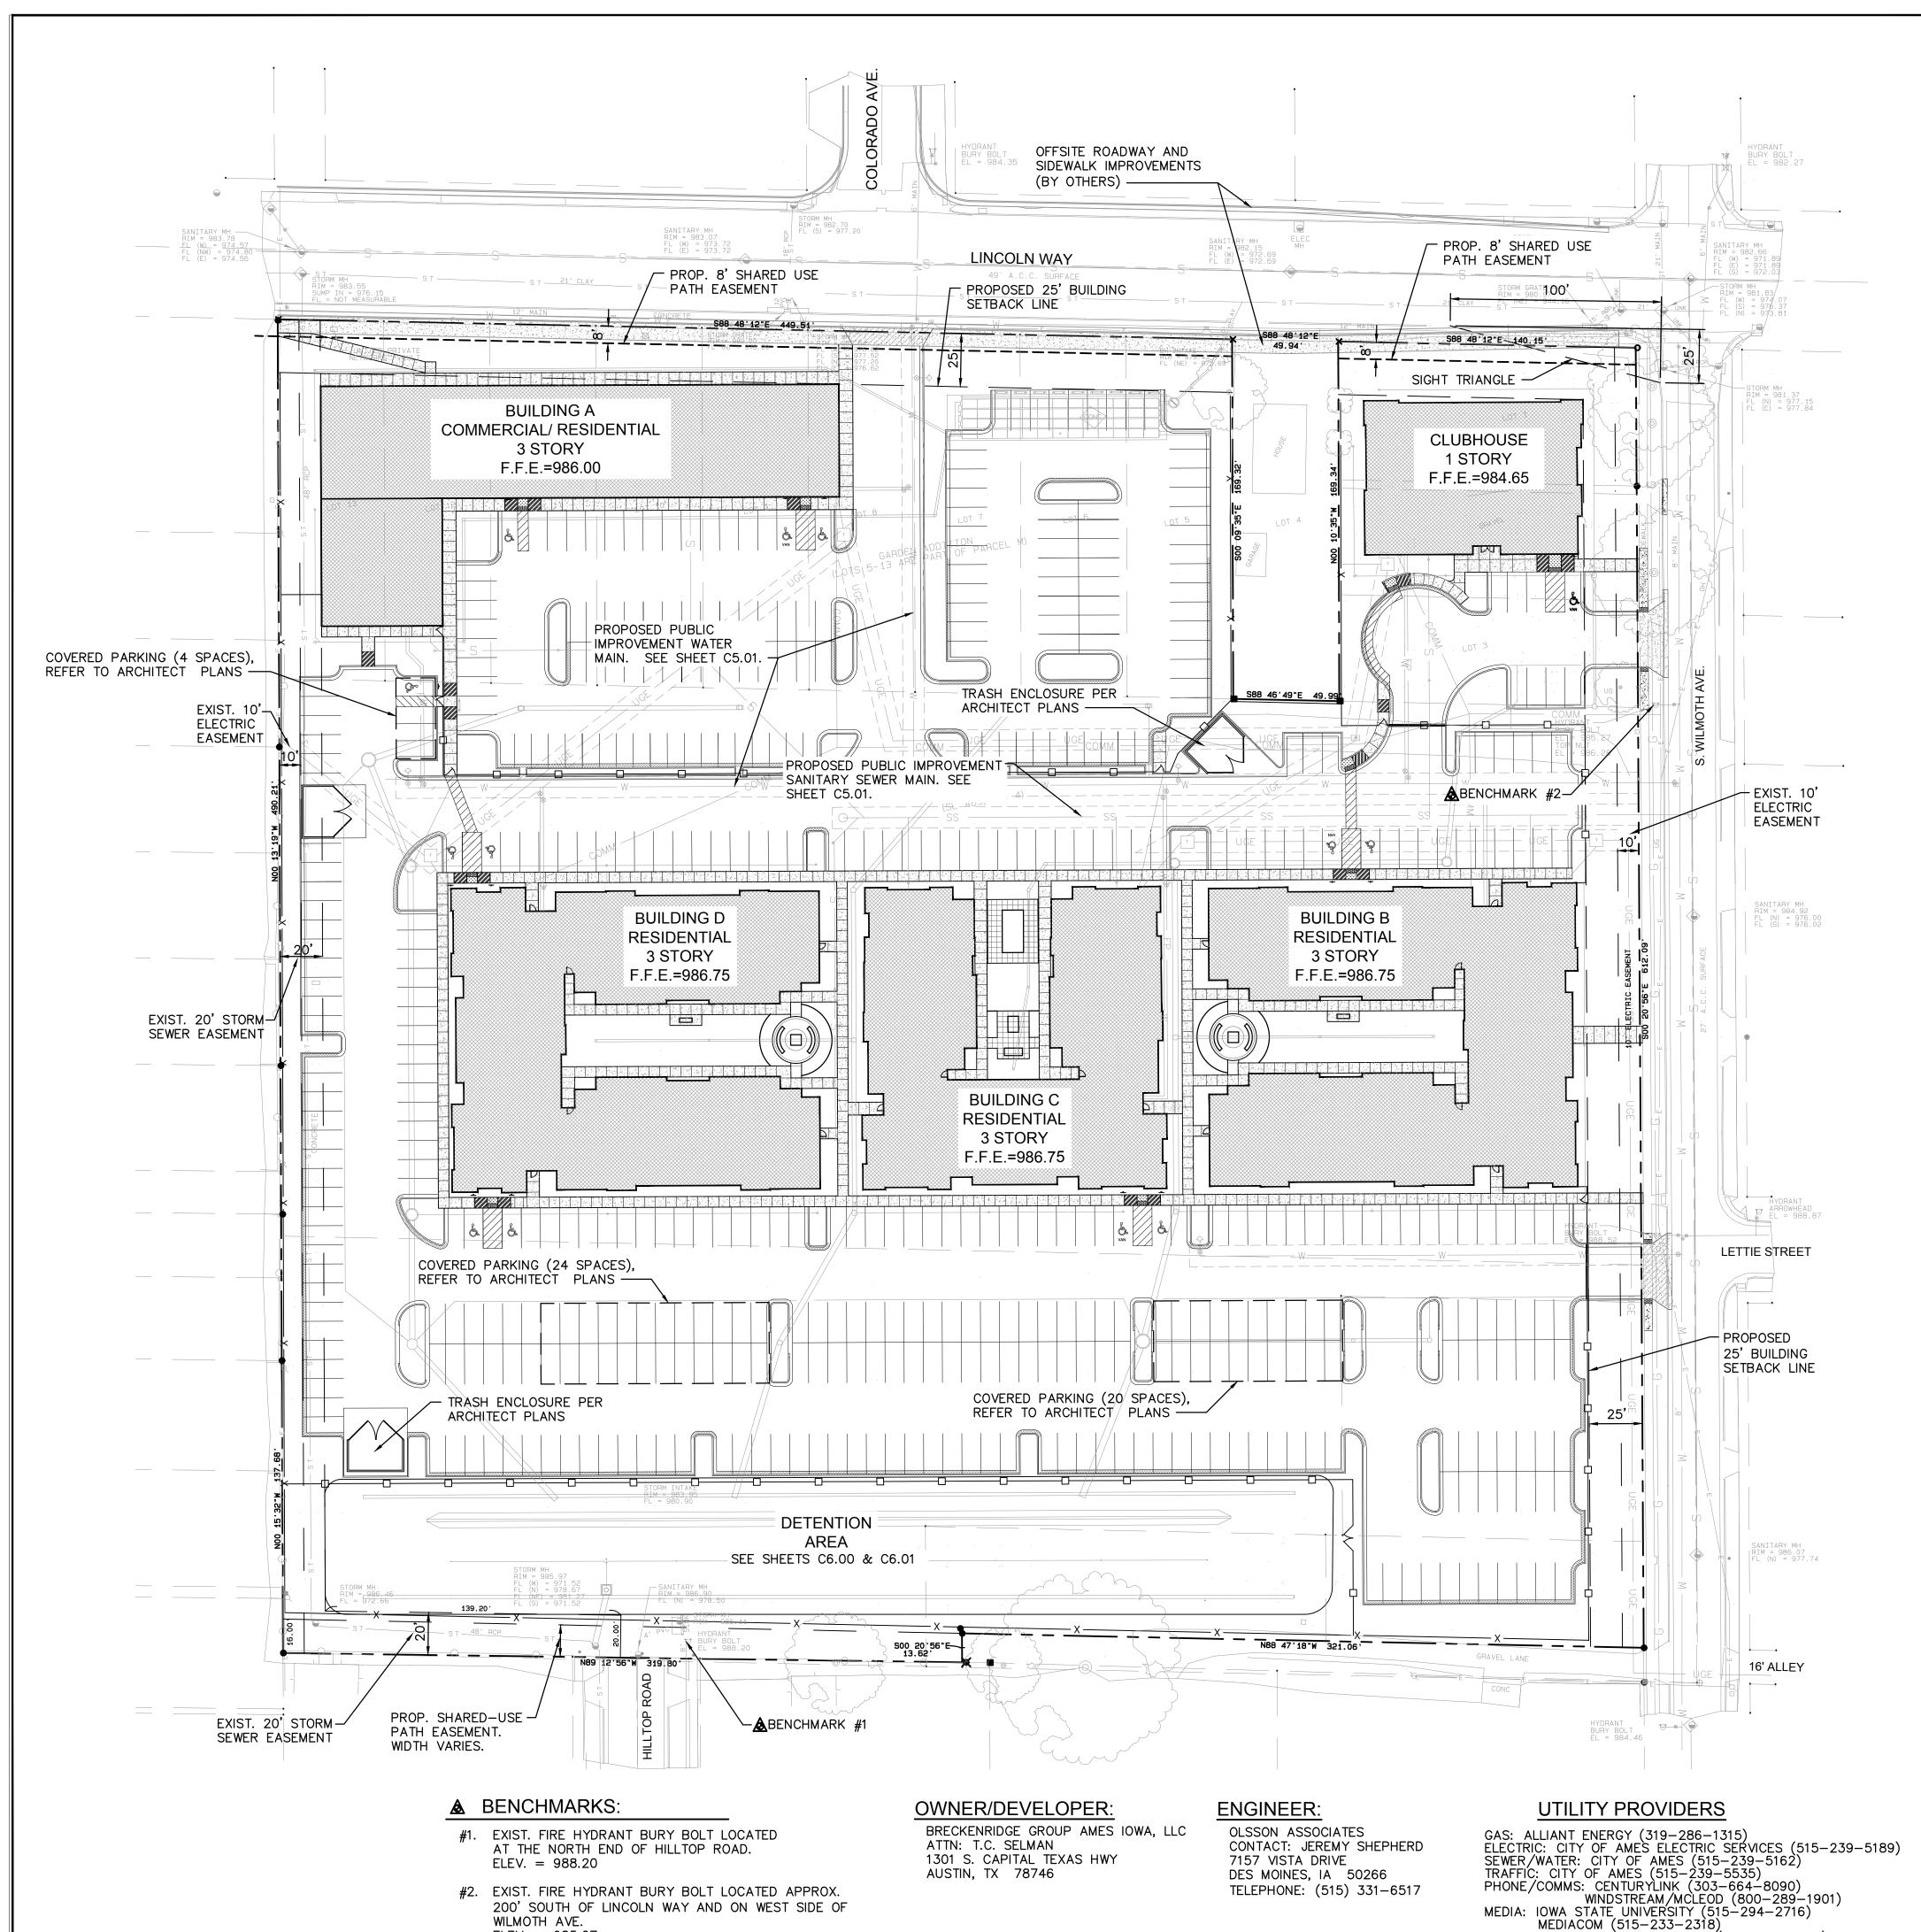

WILMOTH AVE.

ELEV. = 985.27

SURVEYOR'S DESCRIPTION

SURVEY DESCRIPTION-PARCEL 'P': PARCEL M IN LOTS 5-13, BLOCK 1 IN GARDEN SUBDIVISION AND PART OF THE NORTHWEST QUARTER OF THE NORTHEAST QUARTER OF THE NORTHEAST QUARTER, AS SHOWN ON THE PLAT OF SURVEY FILED ON MAY 22, 2014 IN SLIDE 483, PAGE 4, AND LOTS 1-3, BLOCK 1 IN SAID GARDEN SUBDIVISION, ALL IN SECTION 8, TOWNSHIP 83 NORTH, RANGE 24 WEST OF THE 5th P.M., CITY OF AMES, STORY COUNTY, IOWA, AND ALL BEING MORE PARTICULARLY DESCRIBED AS FOLLOWS: BEGINNING AT THE NORTHEAST CORNER OF SAID LOT 1; THENCE S00°20'56"E, 612.09 FEET ALONG THE WEST LINE OF S. WILMOTH AVENUE TO A POINT ON THE NORTH LINE OF THE SOUTH 16.00 FEET OF SAID NORTHWEST QUARTER OF THE NORTHEAST QUARTER OF THE NORTHEAST QUARTER; THENCE N88°47'18"W, 321.06 FEET ALONG SAID LINE; THENCE S00°20'56"E, 13.62 FEET TO THE NORTH LINE OF FRIEDRICH'S 15th ADDITION TO AMES, IOWA; THENCE N89'12'56"W, 319.80 FEET ALONG SAID LINE TO THE SOUTHWEST CORNER OF SAID NORTHWEST QUARTER OF THE NORTHEAST QUARTER; THENCE NOO'15'32"W, 137.68 FEET ALONG THE WEST LINE THEREOF TO THE NORTHEAST CORNER OF LOT 1 IN C. G. LEE'S SUBDIVISION; THENCE NO013'19"W, 490.21 FEET TO THE NORTHWEST CORNER OF SAID LOT 13; THENCE S88'48'12"E, 449.51 FEET ALONG THE NORTH LINE OF SAID LOTS 5-13 TO THE NORTHEAST CORNER OF SAID LOT 5; THENCE S00°09'35"E, 169.32 FEET TO THE SOUTHEAST CORNER OF SAID LOT 5; THENCE S88°46'49"E, 49.99 FEET TO THE SOUTHWEST CORNER OF SAID LOT 3; THENCE NOO'10'35"W, 169.34 FEET TO THE NORTHWEST CORNER OF SAID LOT 1; THENCE S88'48'12"E, 140.15 FEET TO THE POINT OF BEGINNING, CONTAINING 8.91 ACRES.

NOTE:

ALL CONSTRUCTION MATERIALS, DUMPSTERS, DETACHED TRAILERS, OR SIMILAR ITEMS ARE PROHIBITED ON PUBLIC STREETS OR WITHIN THE PUBLIC RIGHT-OF-WAY.

SURVEY LEGEND

WATER LINE ELECTRIC LINE SANITARY SEWER GAS LINE TELEPHONE LINE TV CABLE STORM SEWER X = EXIST. 'X' IN CONCRETE

= EXIST. FIRE HYDRANT

= EXIST. POWER POLE

= EXIST. LIGHT POLE

= EXIST. GUY ANCHOR

+ EXIST. SPOT ELEVATION ≥ = EXIST. GAS METER ■ EXIST. WATER VALVE OR CURB BOX

* = EXIST. BEEHIVE INTAKE

■ EXIST. ELECTRIC BOX

□ = EXIST. UTILITY POLE

□ = EXIST. TELEPHONE PEDESTAL GROUND LIGHTING = EXIST. PK OR MAG NAIL FOUND OR SET AS NOTED

= EXIST. 24" STORM INTAKE

= EXIST. ELECTRIC METER

= EXIST. BOLLARD PROPERTY BOUNDARY SECTION LINE STREET CENTERLINE RIGHT OF WAY LINE EASEMENT LINE BUILDING SETBACK LINE SECTION CORNER FOUND OR SET AS NOTED FOUND IRON PIN OR PIPE AS NOTED SET 1/2" REBAR W/ YELLOW CAP #17161 O

LEGEND

UNITE PRIVATE NETWORKS (515-321-3336)

PROPERTY LINE — EX. UTILITY EASEMENT PROP. SETBACK LINE PROP. WATER LINE PROP. SANITARY SEWER LINE PROP. 6' HIGH IRON FENCE PROP. 6' HIGH BOARD FENCE SIDEWALK RAMP - SLOPES @ 8.33% MAX. INSTALL MODERATE DUTY ASPHALT PAVEMENT ALT. #1 INSTALL MODERATE DUTY CONCRETE PAVEMENT (SEE DETAIL SHEET C8.00) INSTALL LIGHT DUTY ASPHALT PAVEMENT ALT. #1 INSTALL LIGHT DUTY CONCRETE PAVEMENT (SEE DETAIL SHEET C8.00) INSTALL CONCRETE PAVEMENT (SEE DETAIL SHEET C8.00)

CONSTRUCT CONCRETE SIDEWALK FLUSH WITH PAVEMENT (SEE DETAIL SHEET C8.00) CONSTRUCT CONCRETE SIDEWALK

Call before you dig. (SEE DETAIL SHEET C8.00) CALL 811 SEVENTY-TWO HOURS PRIOR TO DIGGING, GRADING OR EXCAVATING FOR THE SUDAS TYPE A CONCRETE DRIVEWAY MARKING OF UNDERGROUND MEMBER UTILITIES



7157 Vista Drive West Des Moines, IA 50266

TEL 515.331.6517 OA #015-2763 FAX 515.331.6518 www.olssonassociates.com

Know what's **below**.

SCALE IN FEET

REVISIONS

03.1<u>8.16 - REV'D PER CITY CMNTS.</u>

2015147

1/05/2016 SHEET NAME: SITE PLAN