


FOX Engineering
414 South 17th Street, Suite 107
Ames, Iowa 50010
Phone: (515) 233-0000
Fax: (515) 233-0103

PROPOSED PRELIMINARY PLAT
DEERY SUBDIVISION
PRELIMINARY PLAT
SOUTH 16TH AND DAYTON
AMES, IOWA

PROJECT NO.
5174-12A
SHEET
P3

DATE
BY
DESIGNED: SLR
DRAWN: SRS
CHECKED:
LAST UPDATE: 08/03/17

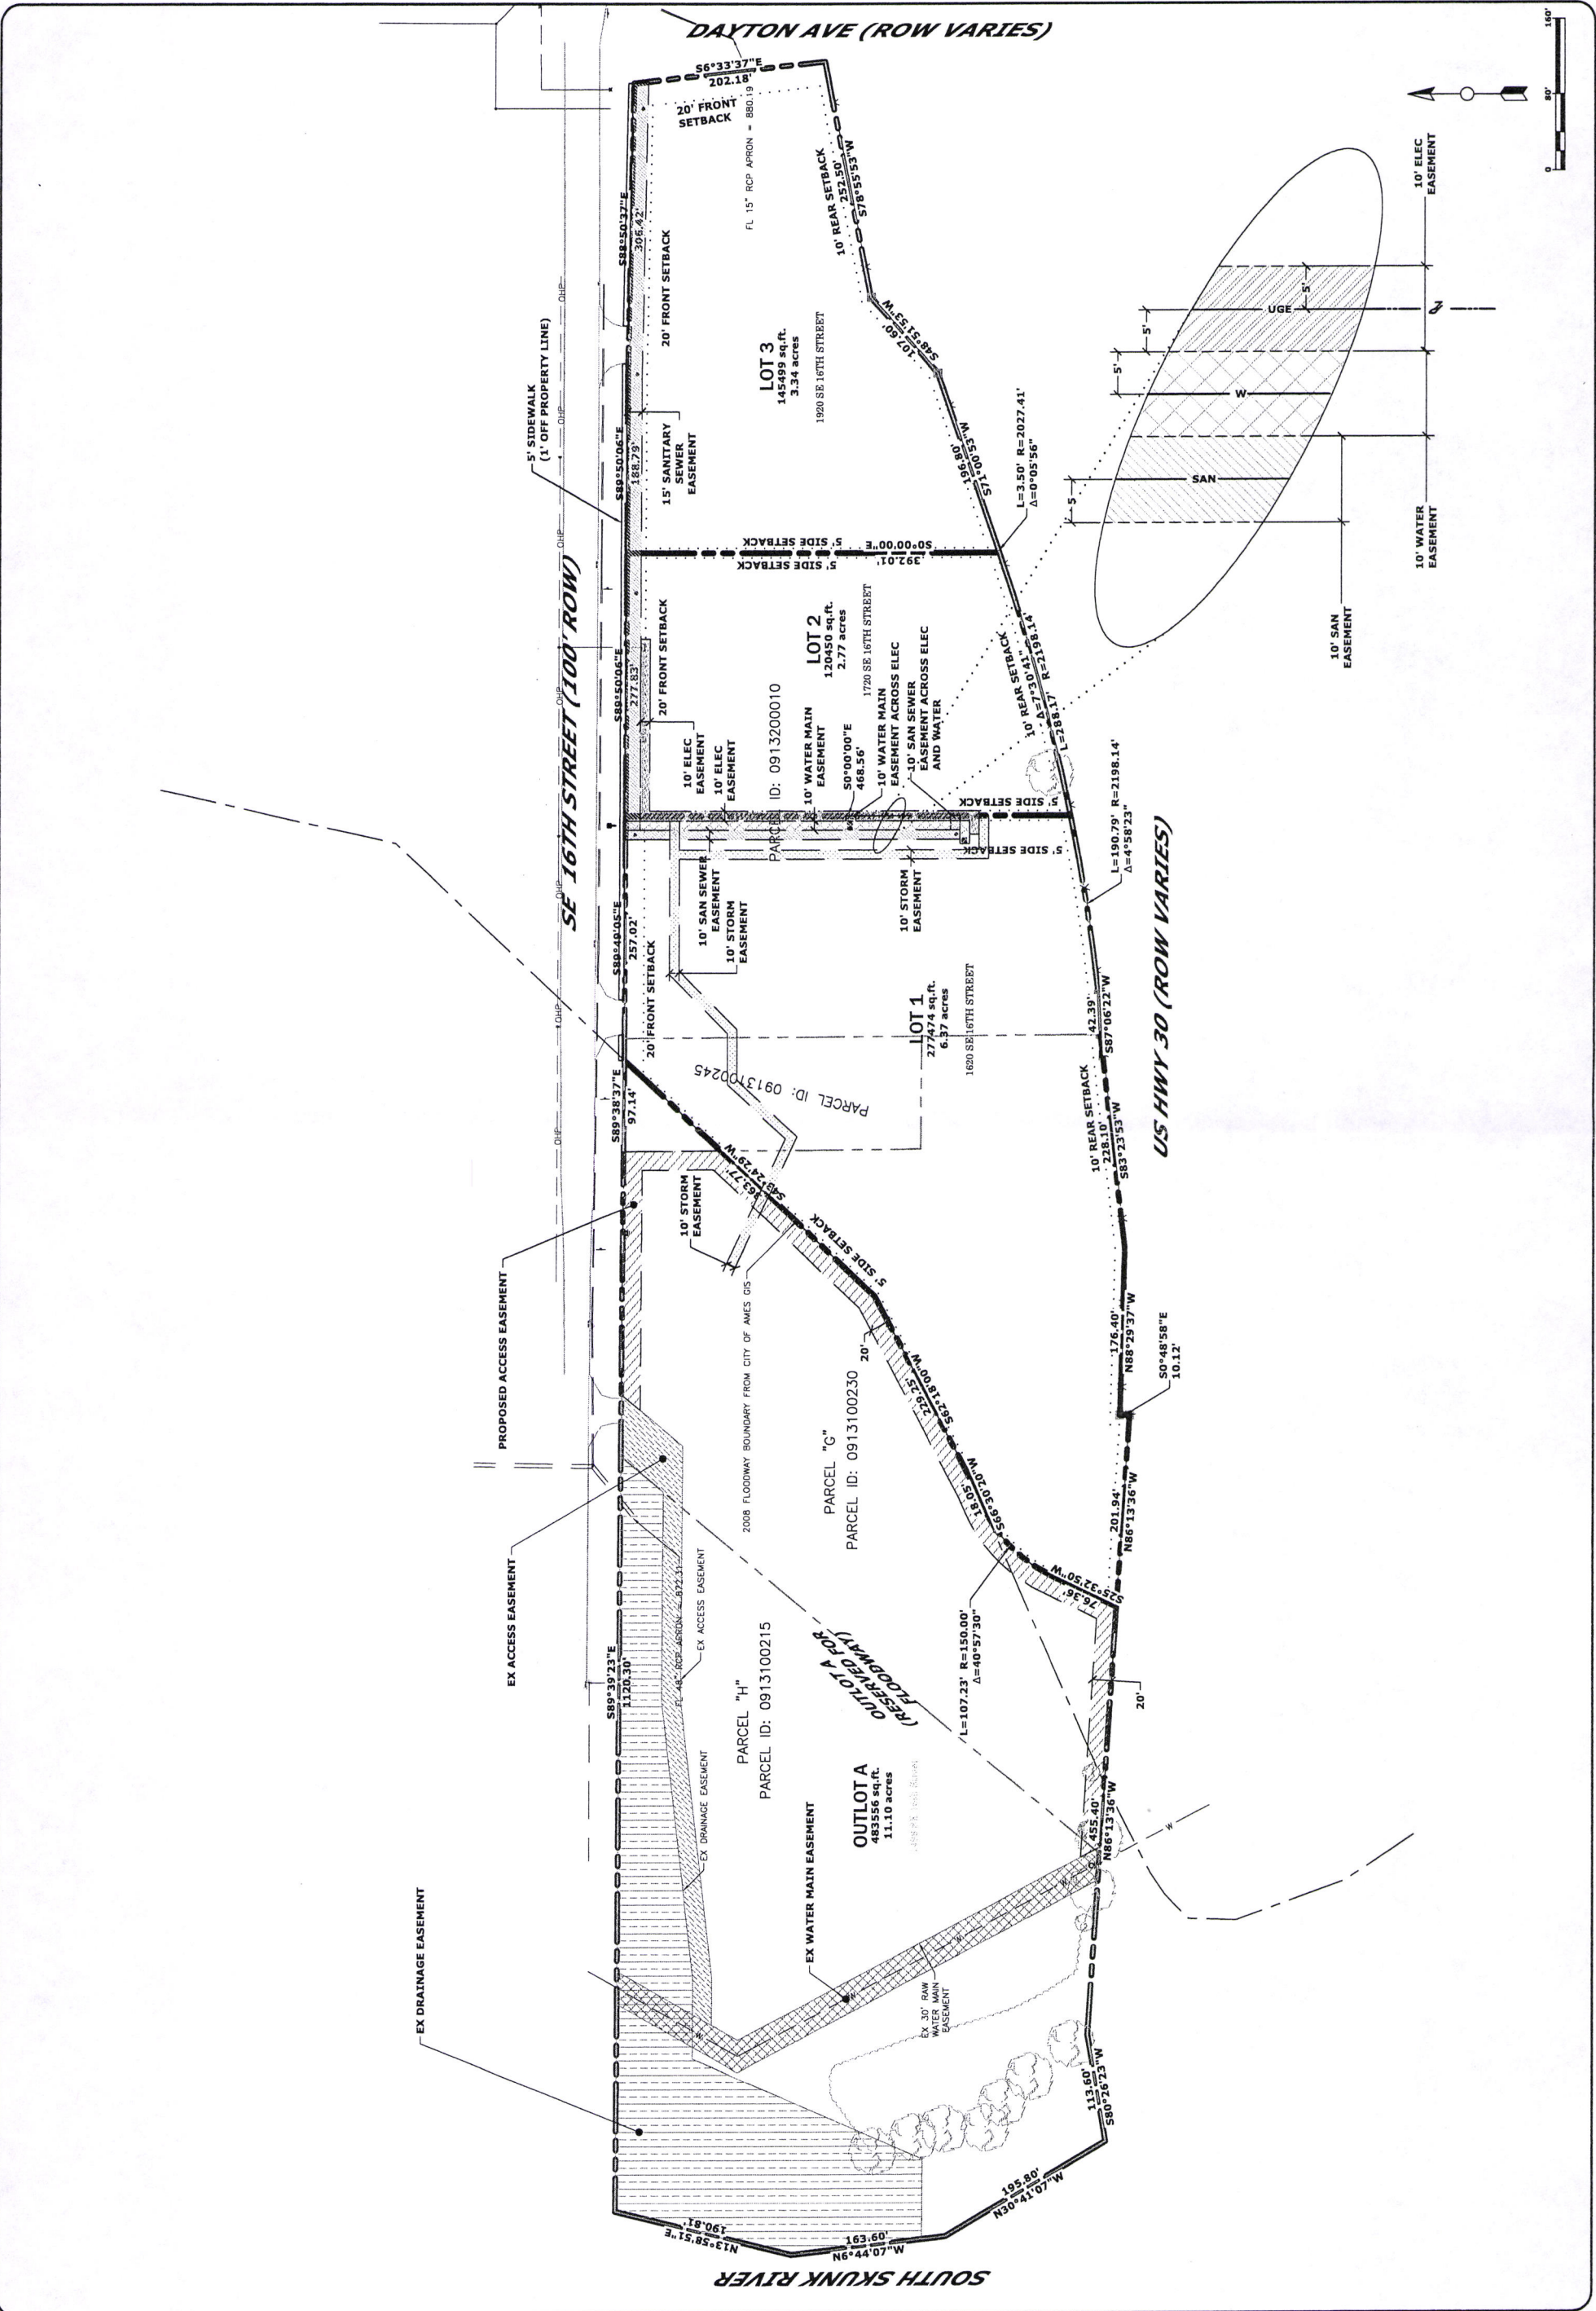

DRAWING FILENAME	
K:\proj\5000\5174-12a car dealer\ship\Drawings\Civil\5174-12A PARCELS.dwg	
PLOT STYLE TABLE	LAYER MGR NAME
PlotGrayScale.ctb	PL